

Room Schedule RESIDENTIAL						
Number	Name	Wall Finish	Base Finish	Floor Finish	Ceiling Finish	Comments
200	LIVING ROOM 1	5/8" GYP BRD.	WOOD	CARPET	EXISTING	
201	KITCHEN 1	5/8" GYP BRD.	WOOD	CT	EXISTING	
202	BED ROOM 1	5/8" GYP BRD.	WOOD	CARPET	EXISTING	
203	BATHROOM 1	5/8" GYP BRD.	WOOD	CT	EXISTING	
204	LAUNDRY RM 1	5/8" GYP BRD.	WOOD	DECKING	EXISTING	
205	CLOSET 1	5/8" GYP BRD.	WOOD	CARPET	EXISTING	
206	MECH RM 1	5/8" GYP BRD.		DECKING	EXISTING	
207	KITCHEN 2	5/8" GYP BRD.	WOOD	DECKING	EXISTING	
208	LIVING ROOM 2	5/8" GYP BRD.	WOOD	CARPET	EXISTING	
209	BED ROOM 2	5/8" GYP BRD.	WOOD	CARPET	EXISTING	
210	CLOSET 2	5/8" GYP BRD.	WOOD	CARPET	EXISTING	
211	BATHROOM 2	5/8" GYP BRD.	WOOD	CT	EXISTING	
212	LAUNDRY RM 2	5/8" GYP BRD.	WOOD	DECKING	EXISTING	
213	MECH RM 2	5/8" GYP BRD.		DECKING	EXISTING	



Grand total: 14

Door Schedule Residential								
Mark	Width	Height	Door Type	Door Finish	Frame Type	Frame Finish	Door Hardware	Notes
200	3' - 0"	6' - 8"	WOOD	PAINT	WOOD	PAINT	LEVER ACTION	
201	3' - 0"	6' - 8"	WOOD	PAINT	WOOD	PAINT	LEVER ACTION	
202	3' - 0"	6' - 8"	WOOD	PAINT	WOOD	PAINT	LEVER ACTION	
203	3' - 0"	6' - 8"	WOOD	PAINT	WOOD	PAINT	LEVER ACTION	
204	3' - 0"	6' - 8"	WOOD	PAINT	WOOD	PAINT	LEVER ACTION	
205	3' - 5"	6' - 8"	POCKET DOOR	PAINT	POCKET DOOR	PAINT	N/A	
206	2' - 0"	6' - 8"	WOOD	PAINT	WOOD	PAINT	LEVER ACTION	
207	3' - 0"	6' - 8"	WOOD	PAINT	WOOD	PAINT	LEVER ACTION	
208	3' - 0"	6' - 8"	WOOD	PAINT	WOOD	PAINT	LEVER ACTION	
209	3' - 5"	6' - 8"	POCKET DOOR	PAINT	POCKET DOOR	PAINT	N/A	
210	3' - 0"	6' - 8"	WOOD	PAINT	WOOD	PAINT	LEVER ACTION	
211	2' - 0"	6' - 8"	WOOD	PAINT	WOOD	PAINT	LEVER ACTION	

Grand total: 12

Lighting Fixture Schedule RES.		
Mark	Count	Description
A1	18	SURFACED ROUND LIGHT
B1	4	FAN W/ LIGHT
C1	2	Iso Chrome Bath Light
D1	2	WALL SCONCE

Grand total: 26

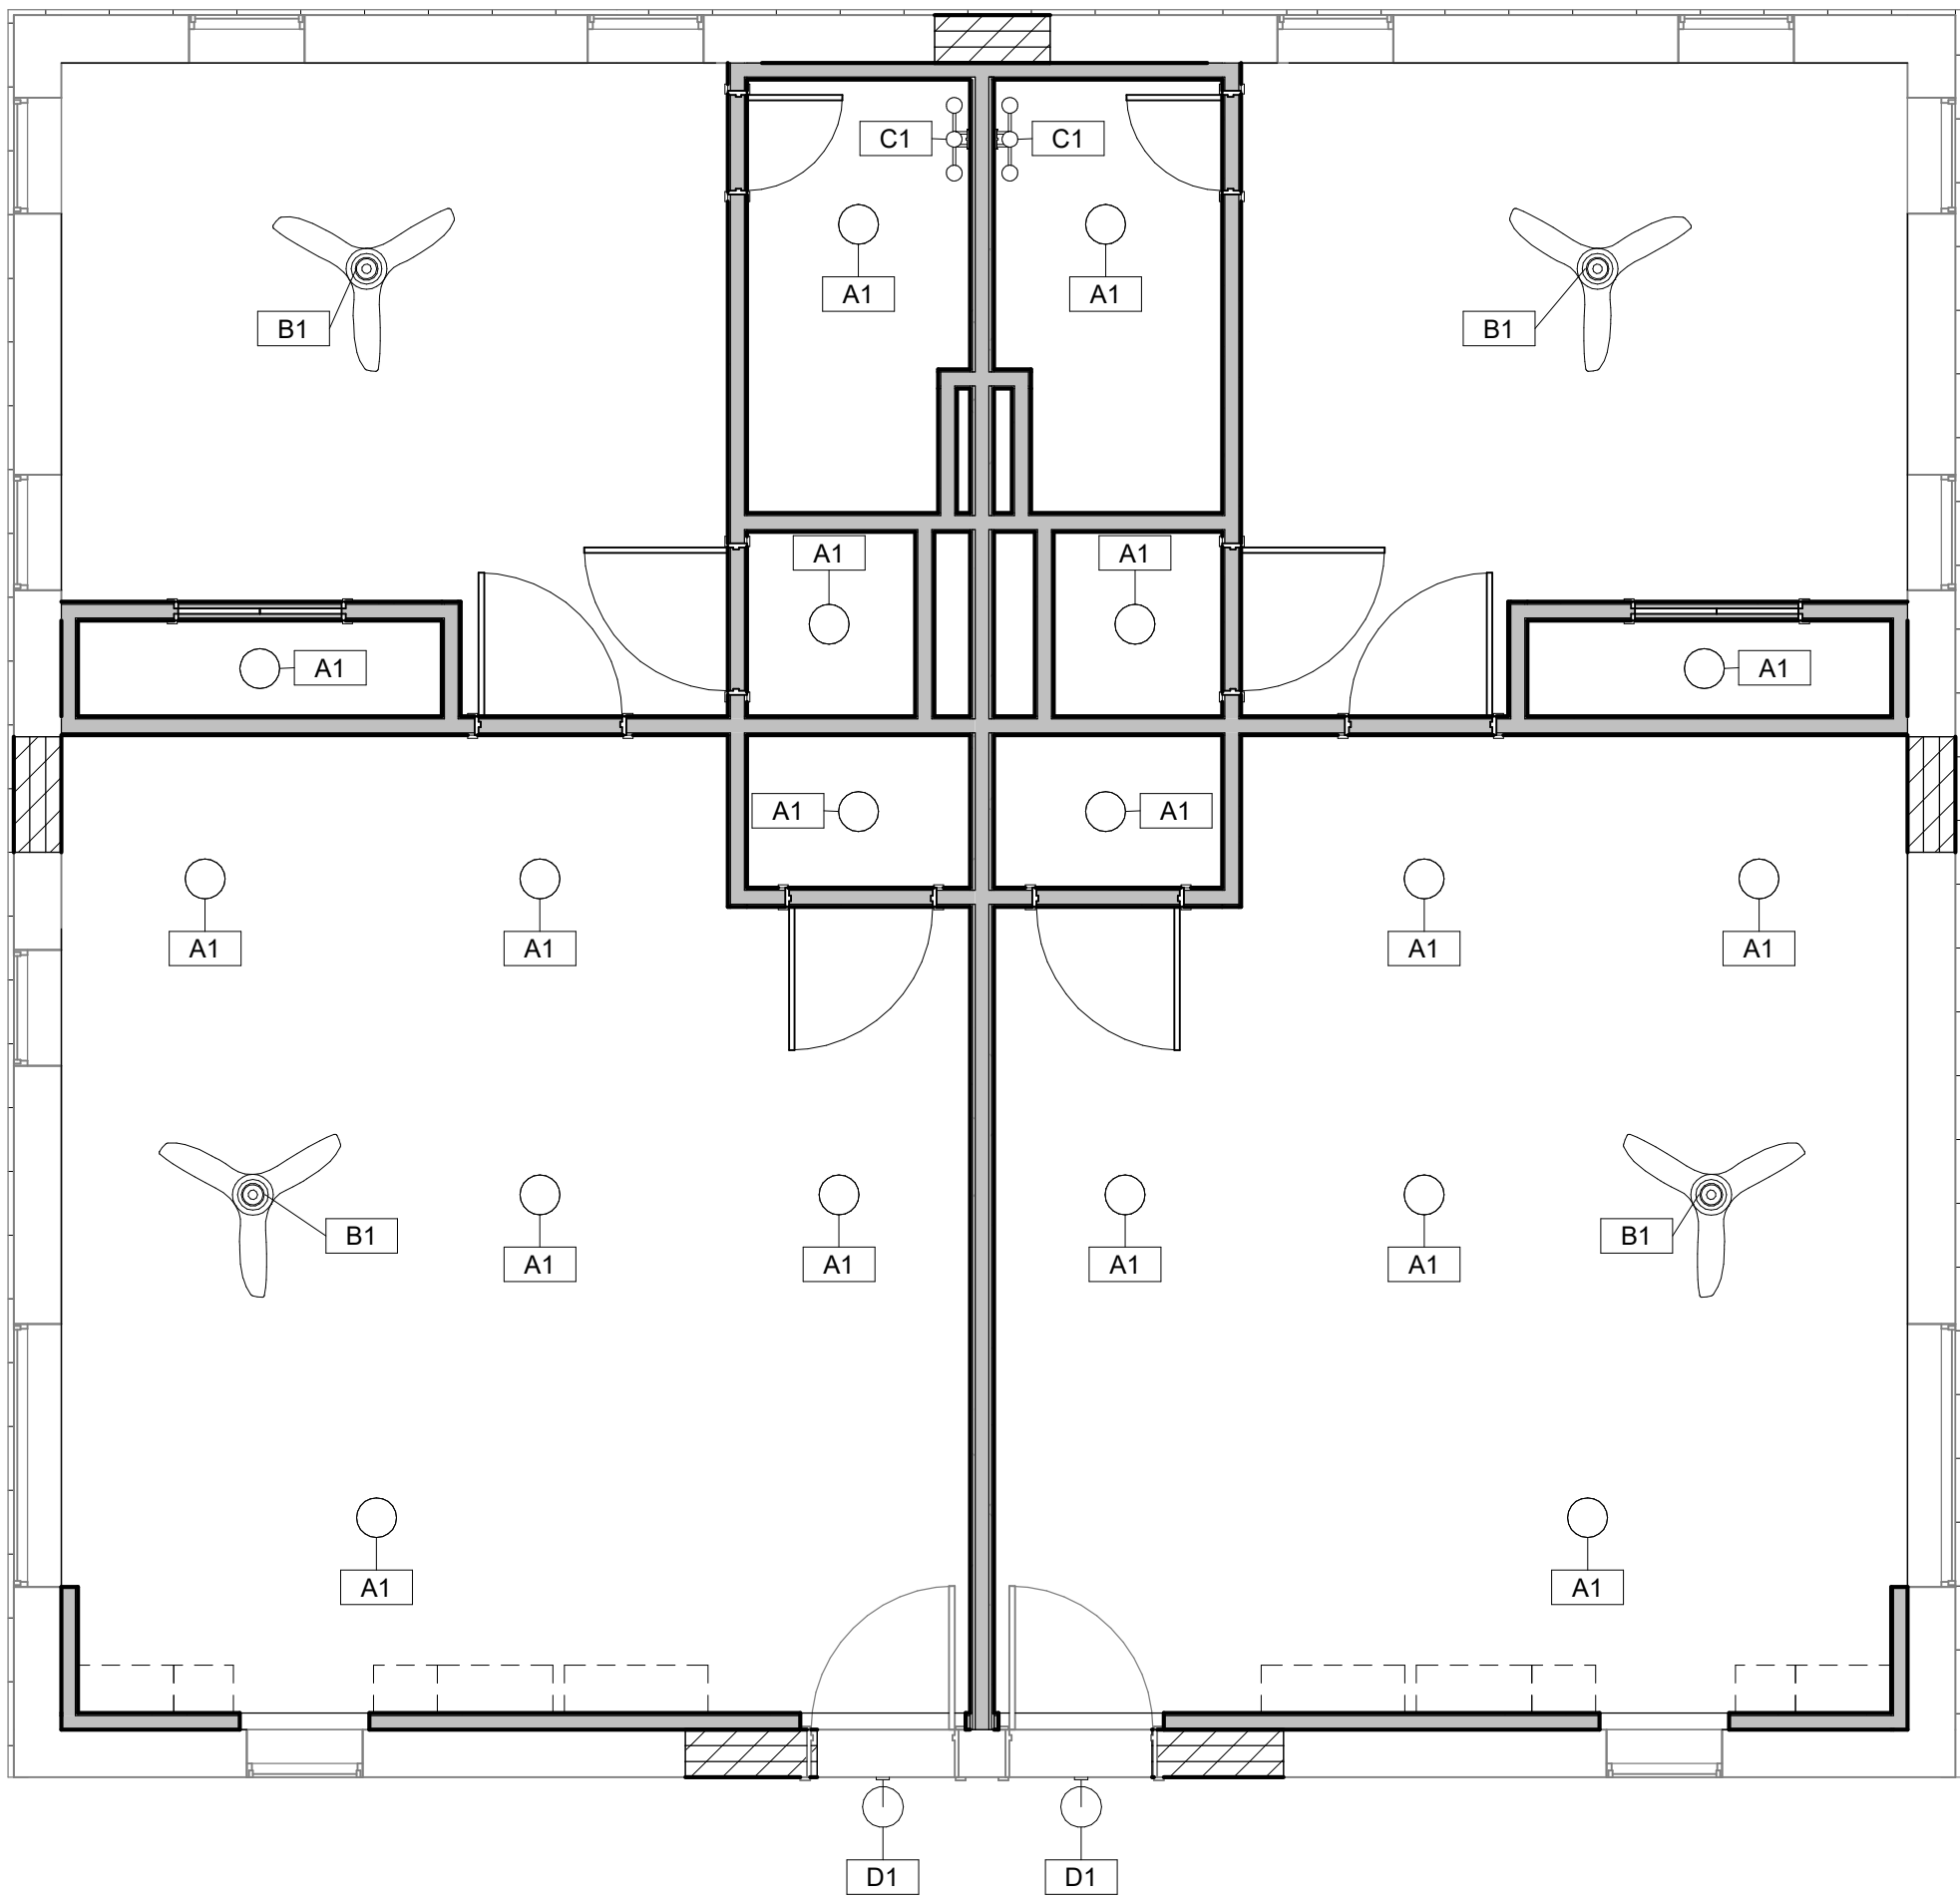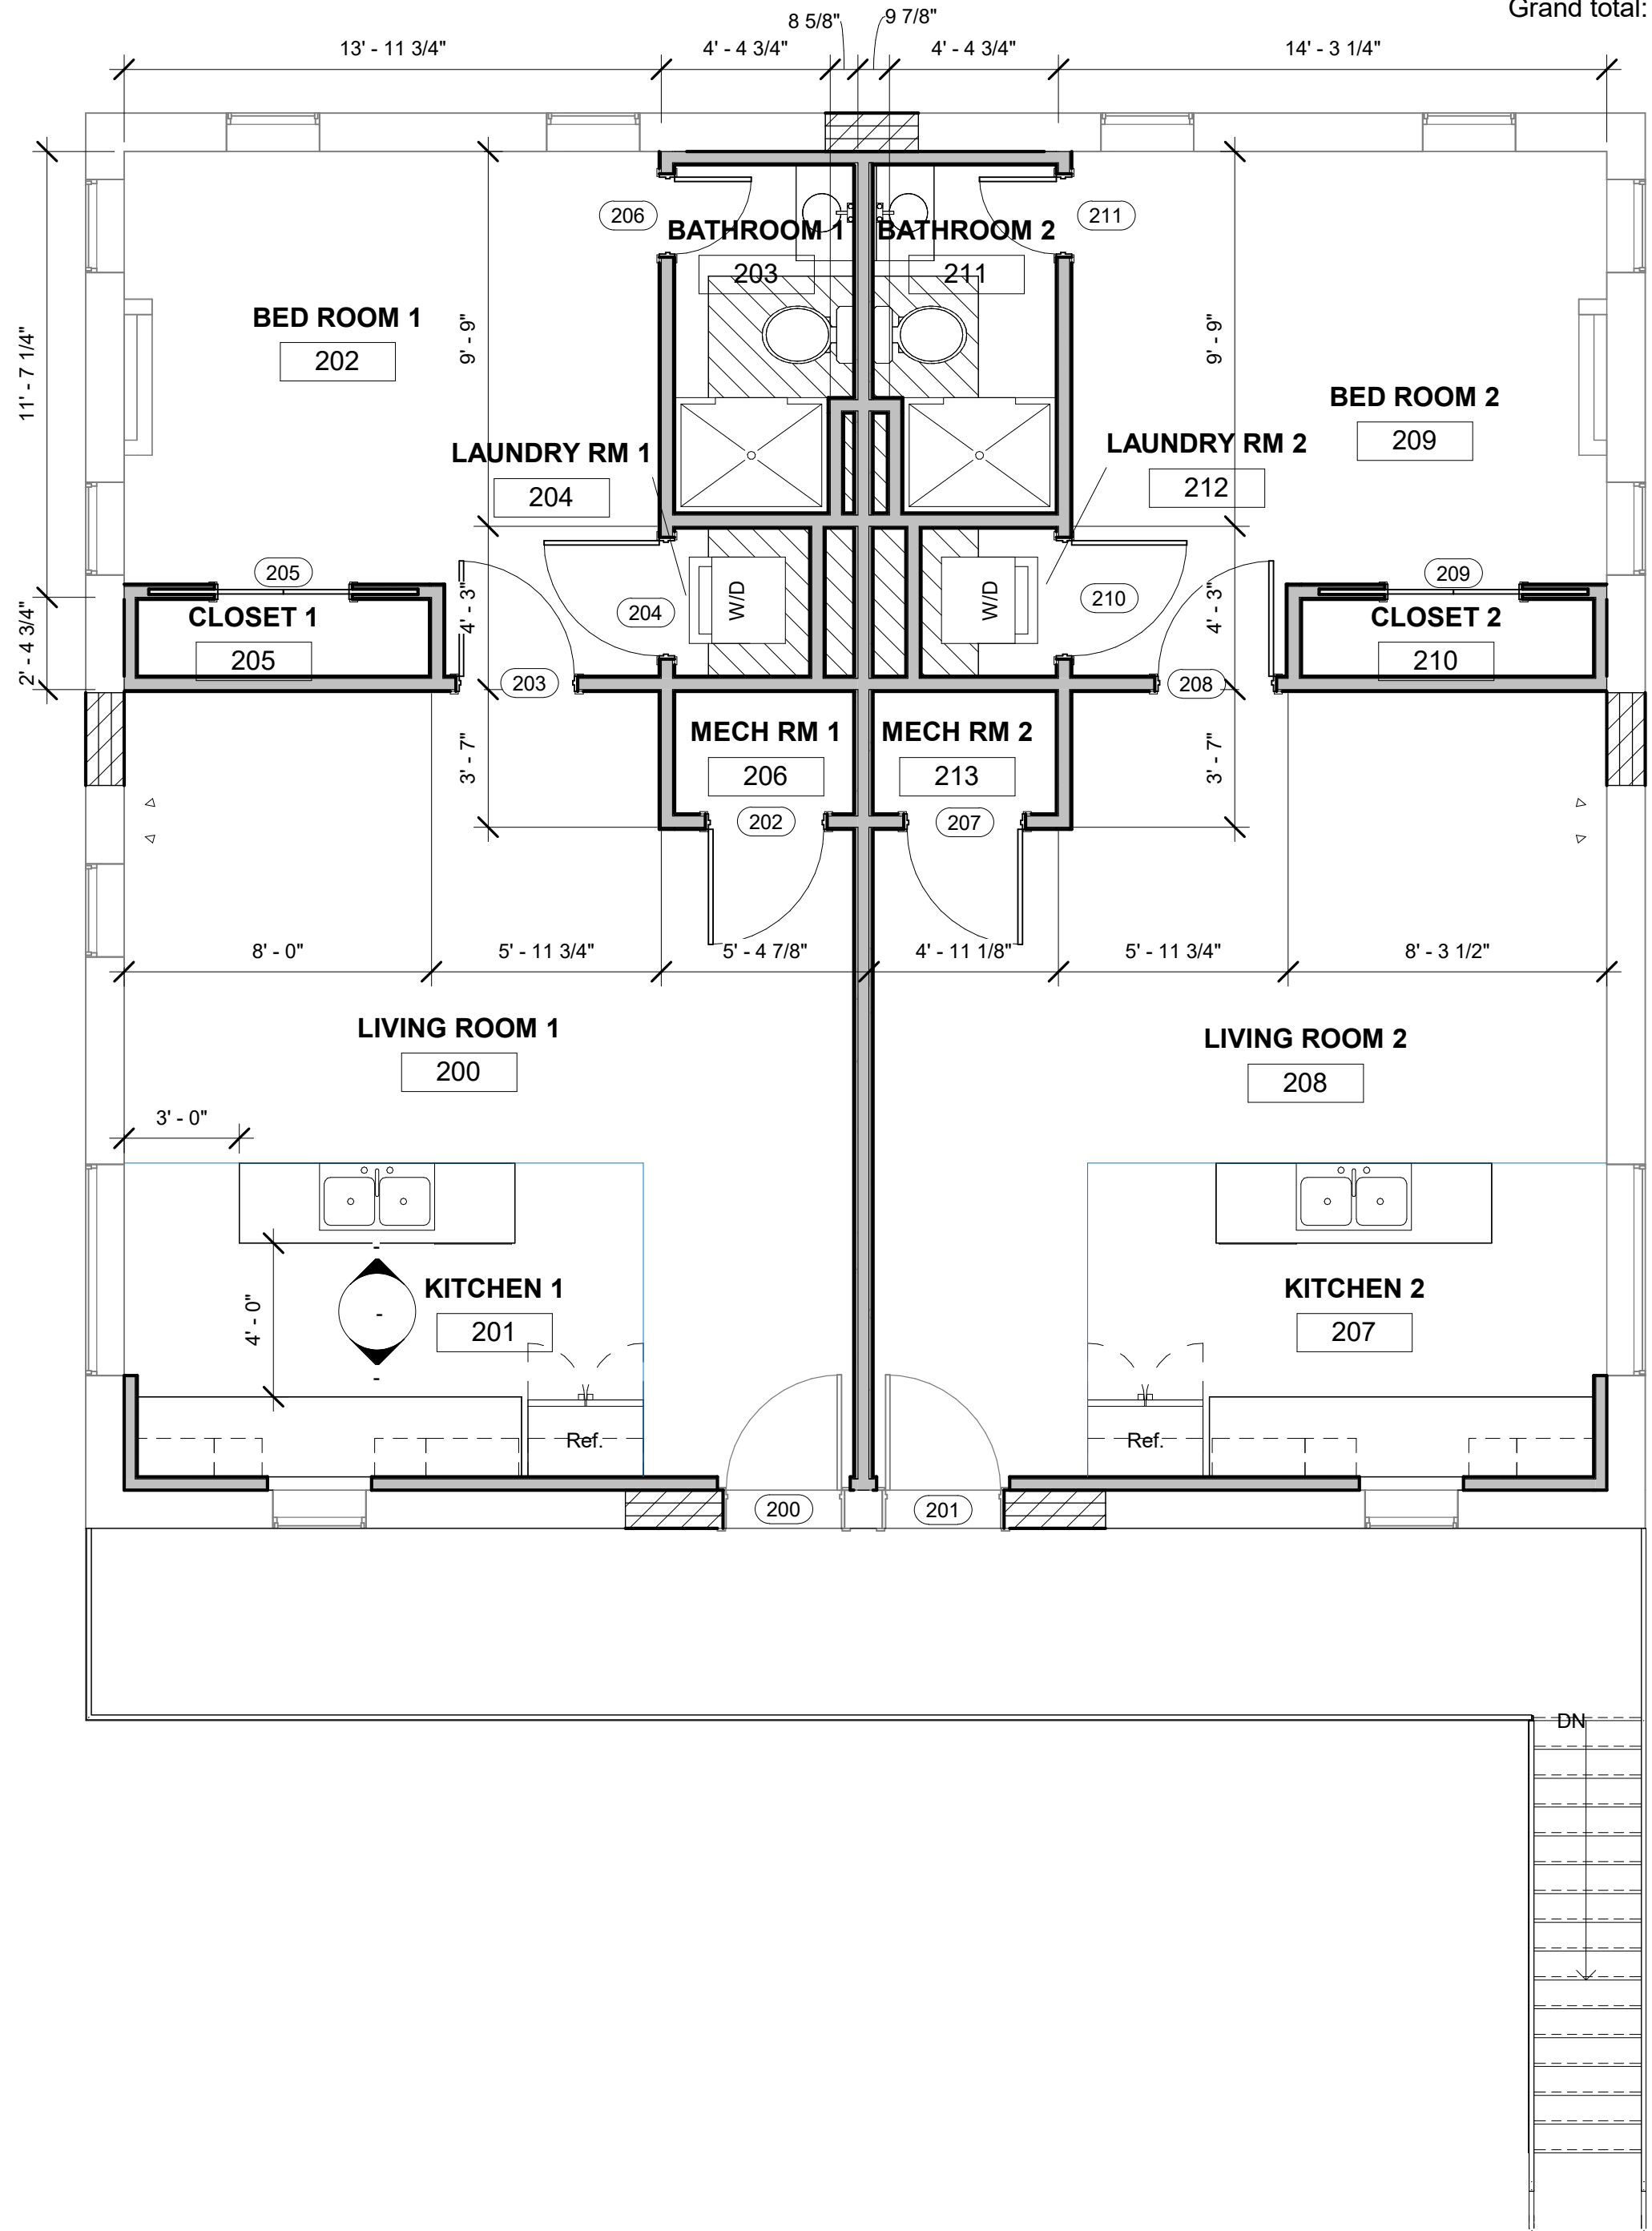

1 2ND FLR
1/4" = 1'-0"

2 2ND FLR CEILING
1/4" = 1'-0"